

COME EXPLORE INSIDE THE NEW GEM OF NEWARK



DOUBLETREE BY HILTON NEWARK AIRPORT HOTEL

128 FRONTAGE ROAD NEWARK, NEW JERSEY 07114


COMPLETE REDESIGN MARCH 2018

Our \$20 million dollar hotel redesign is currently in progress.

Explore this booklet for a sneak peak into our new property offerings, updates and amenities!

NEW! WELCOME RECEPTION DESK

COME MEET OUR COURTEOUS AND FRIENDLY STAFF

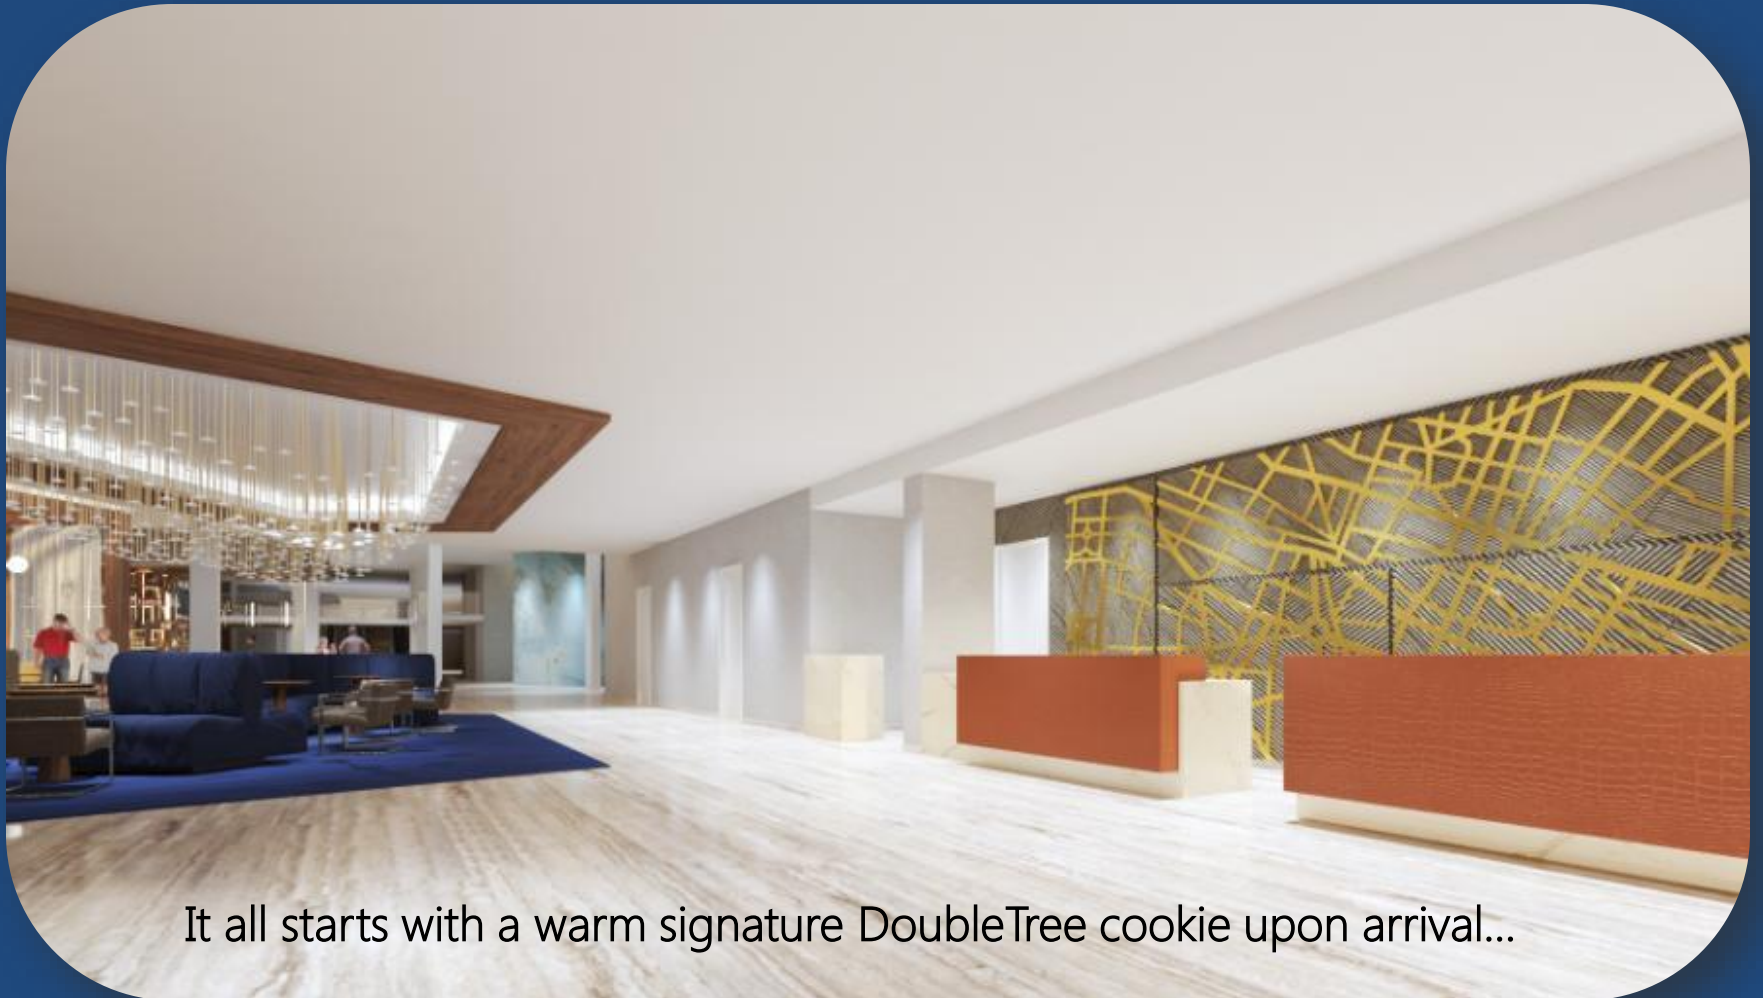

It all starts with a warm signature DoubleTree cookie upon arrival...

THE NEW LOBBY RECEPTION AREA

COZY. WARM. SEDUCTIVE

LOBBY RECEPTION



CONNECTIVITY: LOWER LOBBY TERMINAL RELAX IN OUR SUN DRENCHED GLASS ENCLOSED ATRIUM

LOBBY LOUNGE/CONNECTIVITY



SOCIAL: GATEWAY CITY KITCHEN & BAR

RELAX. UNWIND. MINGLE.

LOBBY BAR



FLOOR PLAN



BACK BAR MILLWORK CONCEPT



BAR FACE CONCEPT



MILLWORK CONCEPT



MILLWORK DETAIL



BAR BOOTH LIGHTING CONCEPT



OVERALL CONCEPT

REFUEL: SPECIALTY COFFEE & TEA BAR

WE PROUDLY BREW STARBUCKS AND SPECIALTY TEAS

LOBBY BAR



BOOTH SEATING CONCEPT



SOLID SURFACE COUNTER TOP



METAL FINISH



CERAMIC TILE FLOOR



PENDANT AT BAR LOUNGE TRILLIS



BARSTOOL




LOUNGE CHAIR

ON THE GO: GATEWAY CITY GRAB N' GO

NEW CONVENIENTLY OPEN 24 HOURS A DAY

GRAB & GO

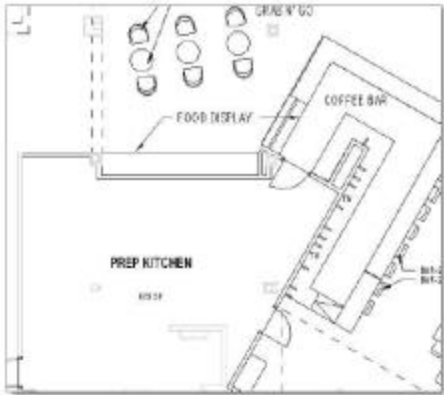

FLOOR PLAN



SOLID SURFACE COUNTER TOP



CERAMIC TILE FLOOR



PENDANT



CAFÉ TABLE




BISTRO CHAIR

DINE: BISTRO 128 RESTAURANT

TRENDY ~ CHIC ~ CONTEMPORARY

RESTAURANT

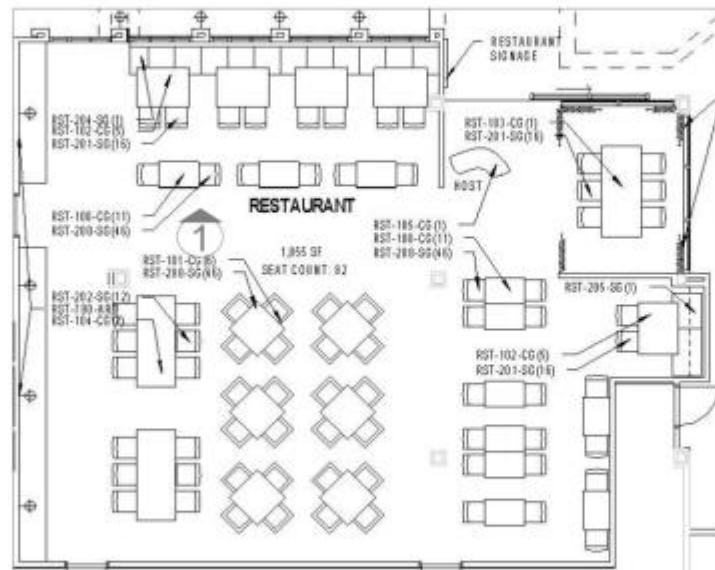


FLOOR PLAN



INSPIRED: BISTRO 128 RESTAURANT

DELECTABLE EATS AND TREATS

RESTAURANT

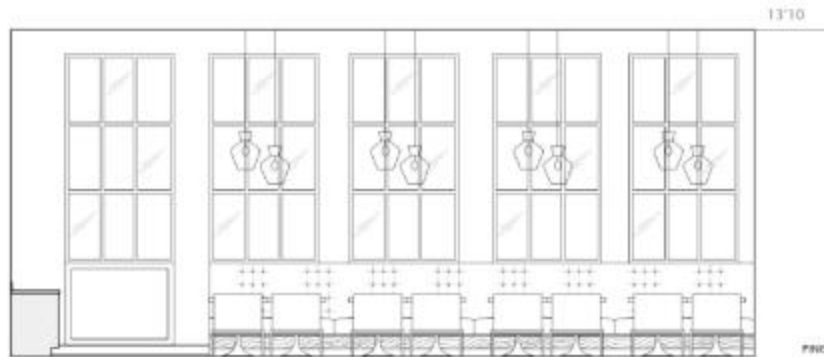

1 RESTAURANT ELEVATION
NOT TO SCALE



PENDANT



CHANDELIER




WALL SCONCE

FINISH FLOOR



VINYL

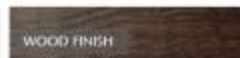

WOOD FINISH



BANQUETTE CONCEPT



DINING TABLE



DINING CHAIR



MIRROR AND SCONCE AT BUFFET CONCEPT

REJUVENATE: HEATED INDOOR POOL & STATE OF THE ART 24 HOUR FITNESS CENTER

FITNESS & POOL



FLOOR PLAN




ENROLL: HILTON HONORS MEMBERSHIP

THE MORE YOU STAY, THE MORE YOU GET


ONE OF A KIND EXPERIENCES, PERKS AND REWARDS

HILTON HONORS LOUNGE

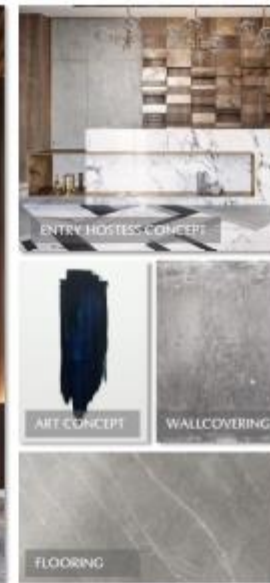

HONORS LOUNGE: ACCESS EXCLUSIVE LOYALTY REWARDS COMPLIMENTARY ENROLLMENT FOR ALL GUESTS

HILTON HONORS LOUNGE

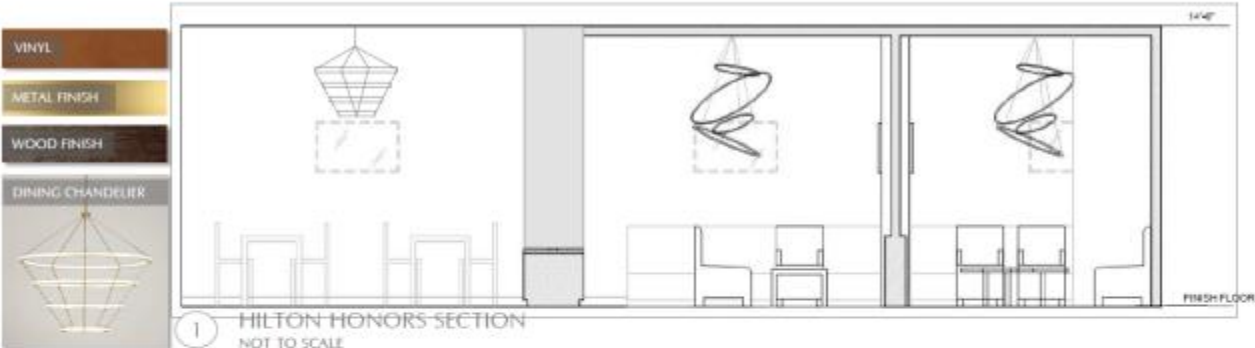

EXECUTIVE LEVEL:

PRESIDENTIAL SUITE WITH PANORAMIC AIRPORT VIEWS
& 3 EXCLUSIVE PARLOR SUITES

PARLOR & EXECUTIVE SUITE



TAKEOFF: AIRLINE CREW LOUNGE

FLY IN ~ FLY OUT ~ ALWAYS AT YOUR SERVICE

CREW LOUNGE



WE LOOK FORWARD TO WELCOMING YOU!



Carmen Ore-Luren – Area BT Sales Manager
Carmen.Ore-Luren@Hilton.com
Direct Line: 973-849-3024
Hotel: 973-690-5500